




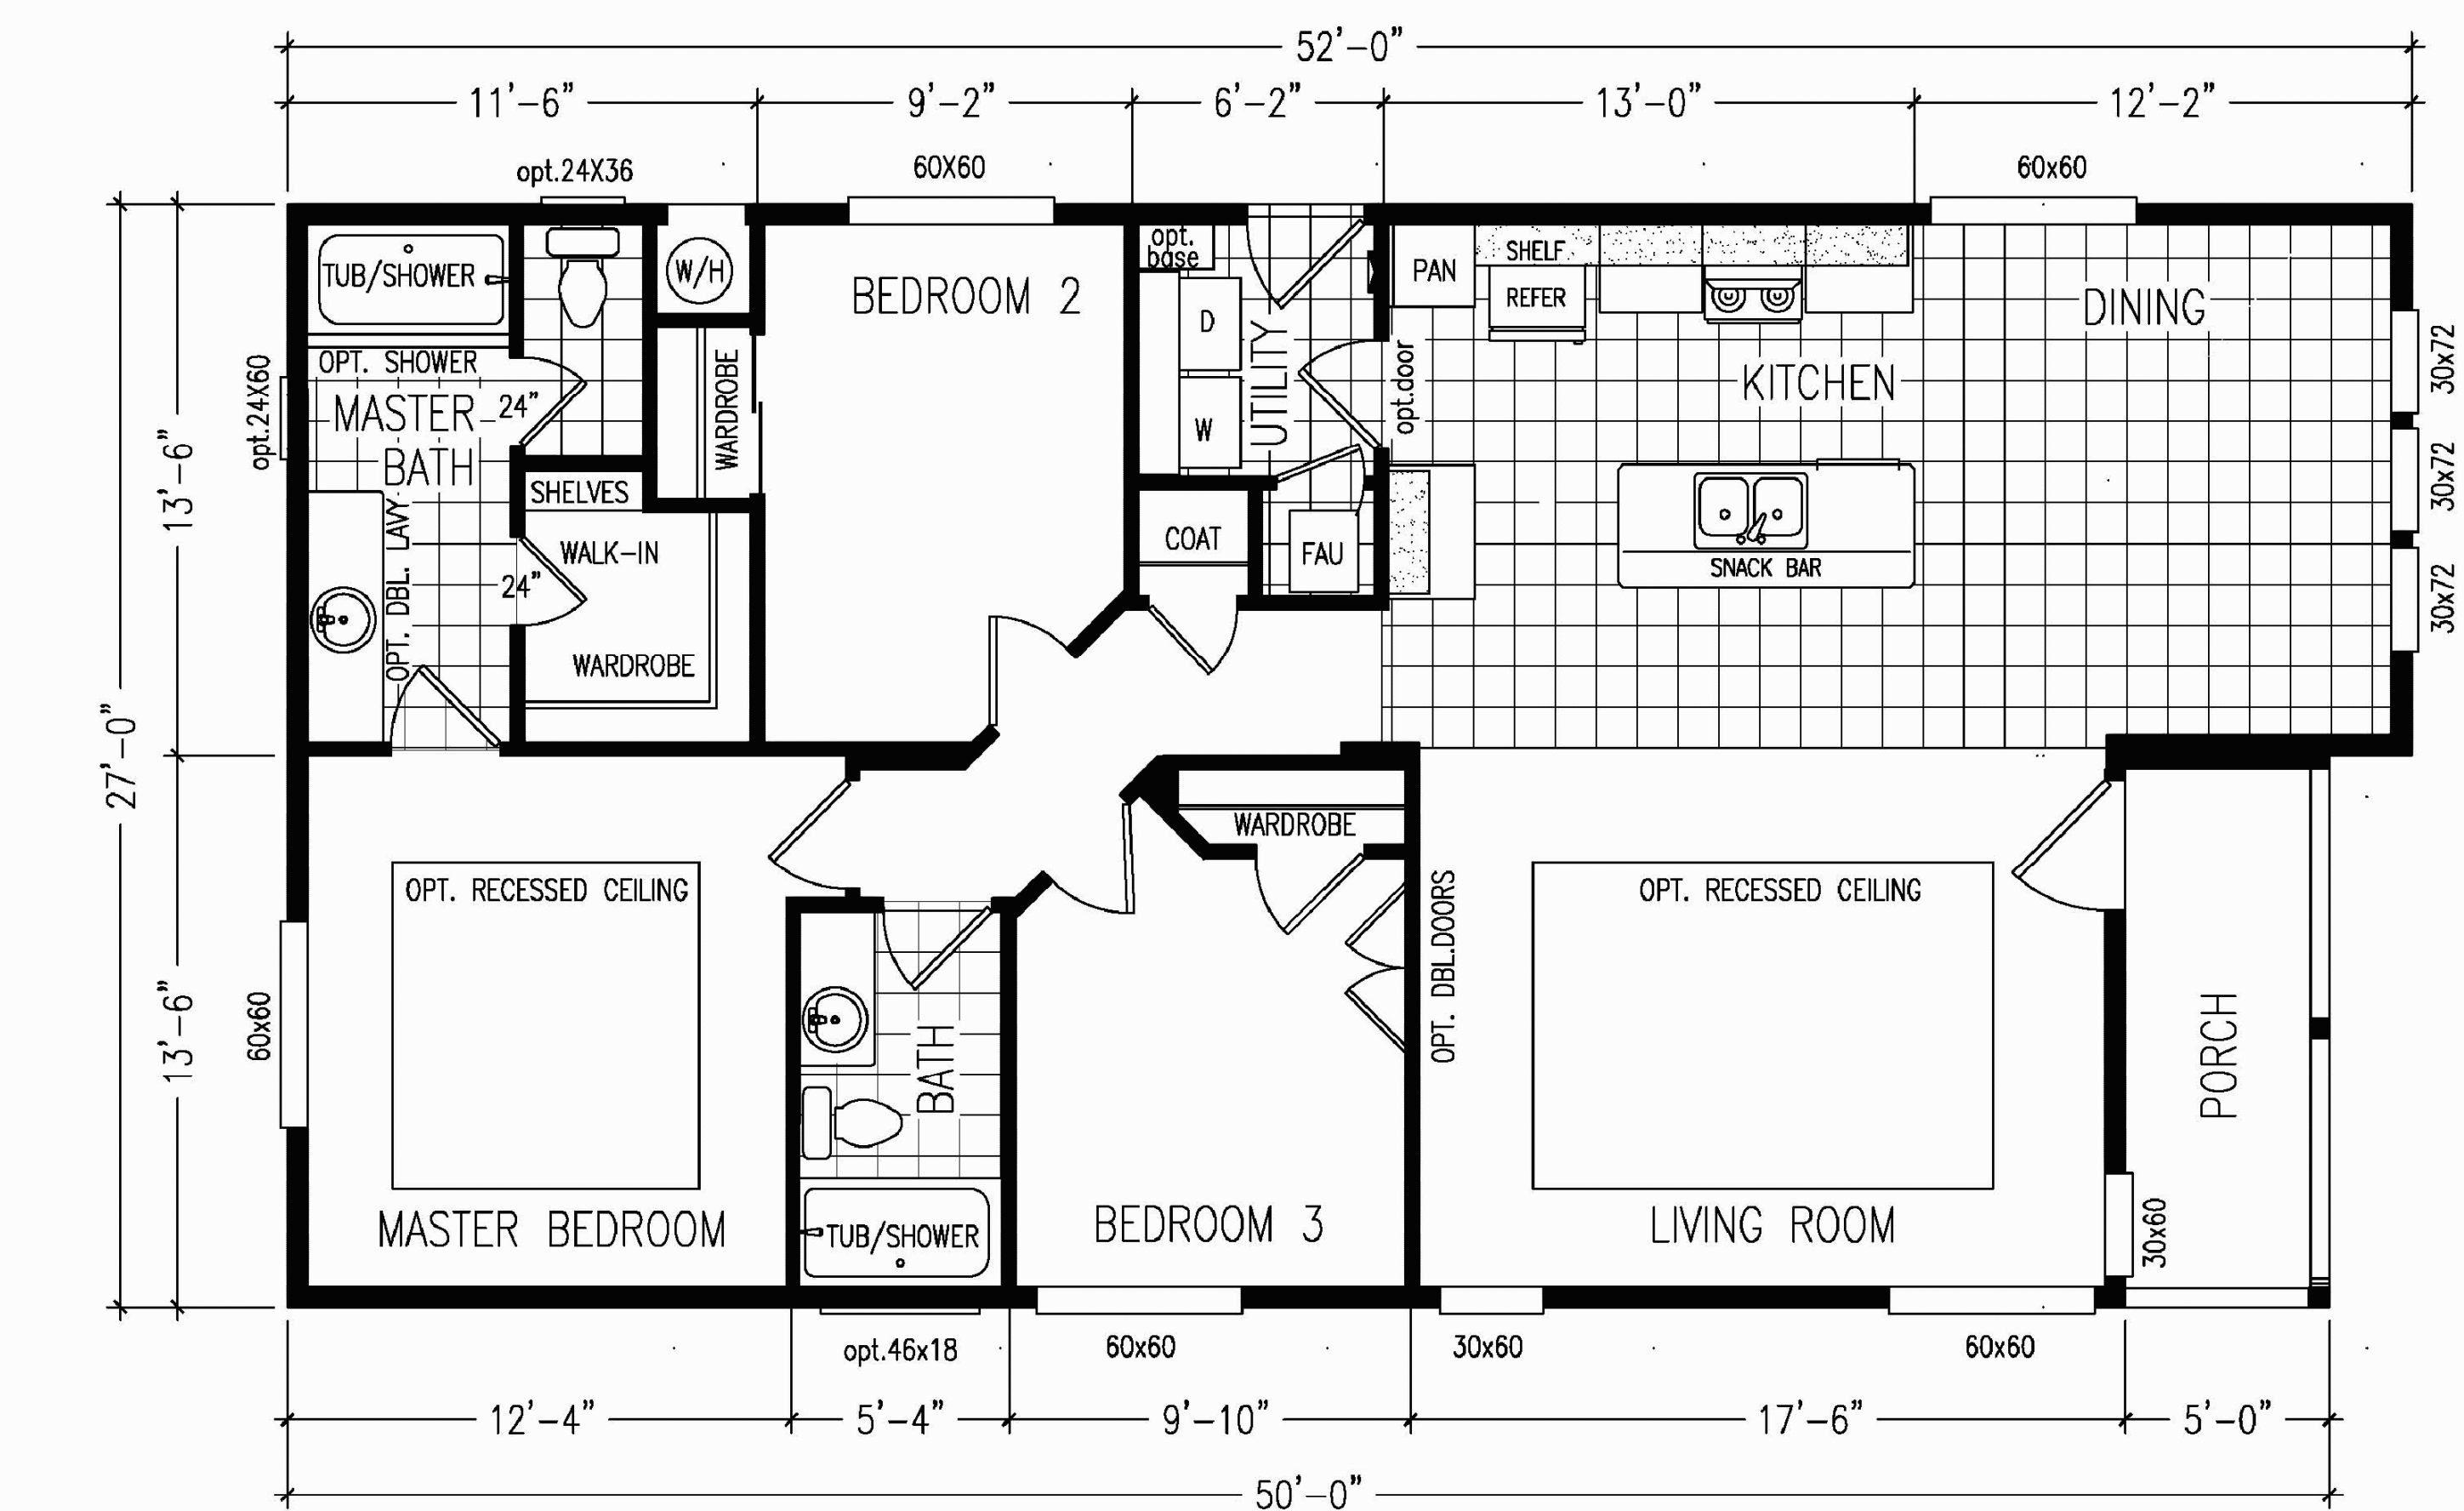


SCALE: 1/4"=1'-0"

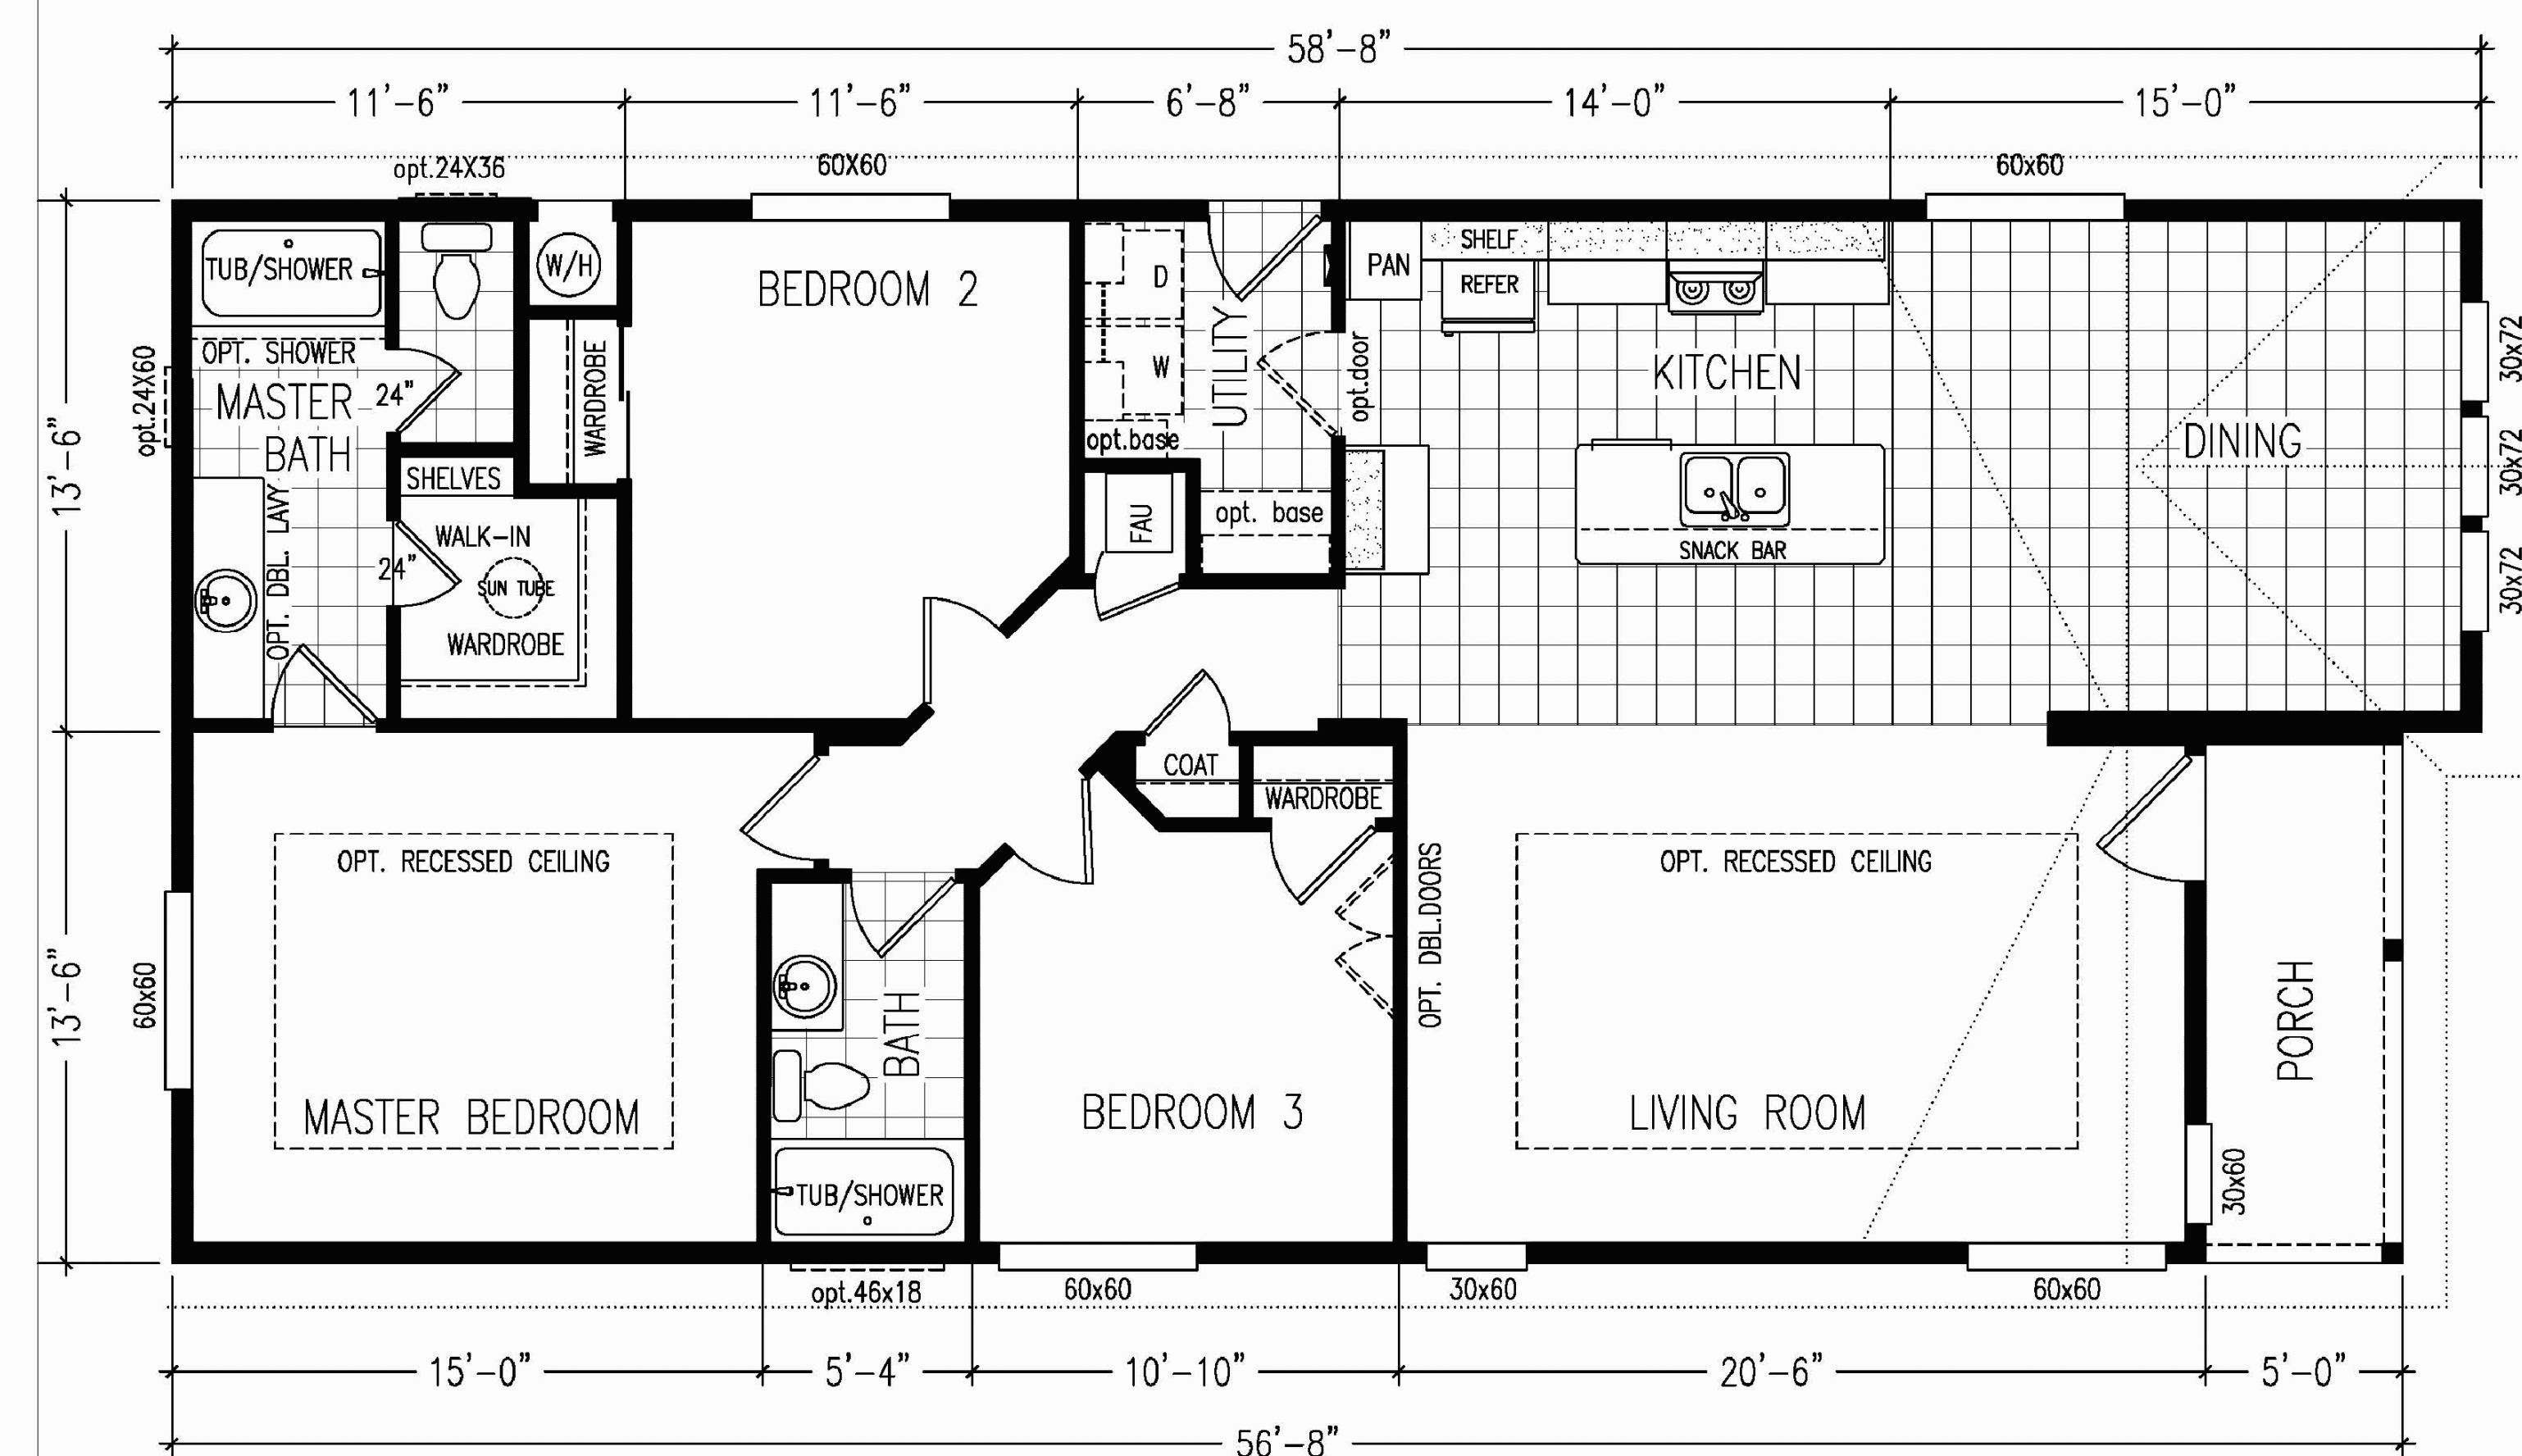

SCALE: 1/4"=1'-0"

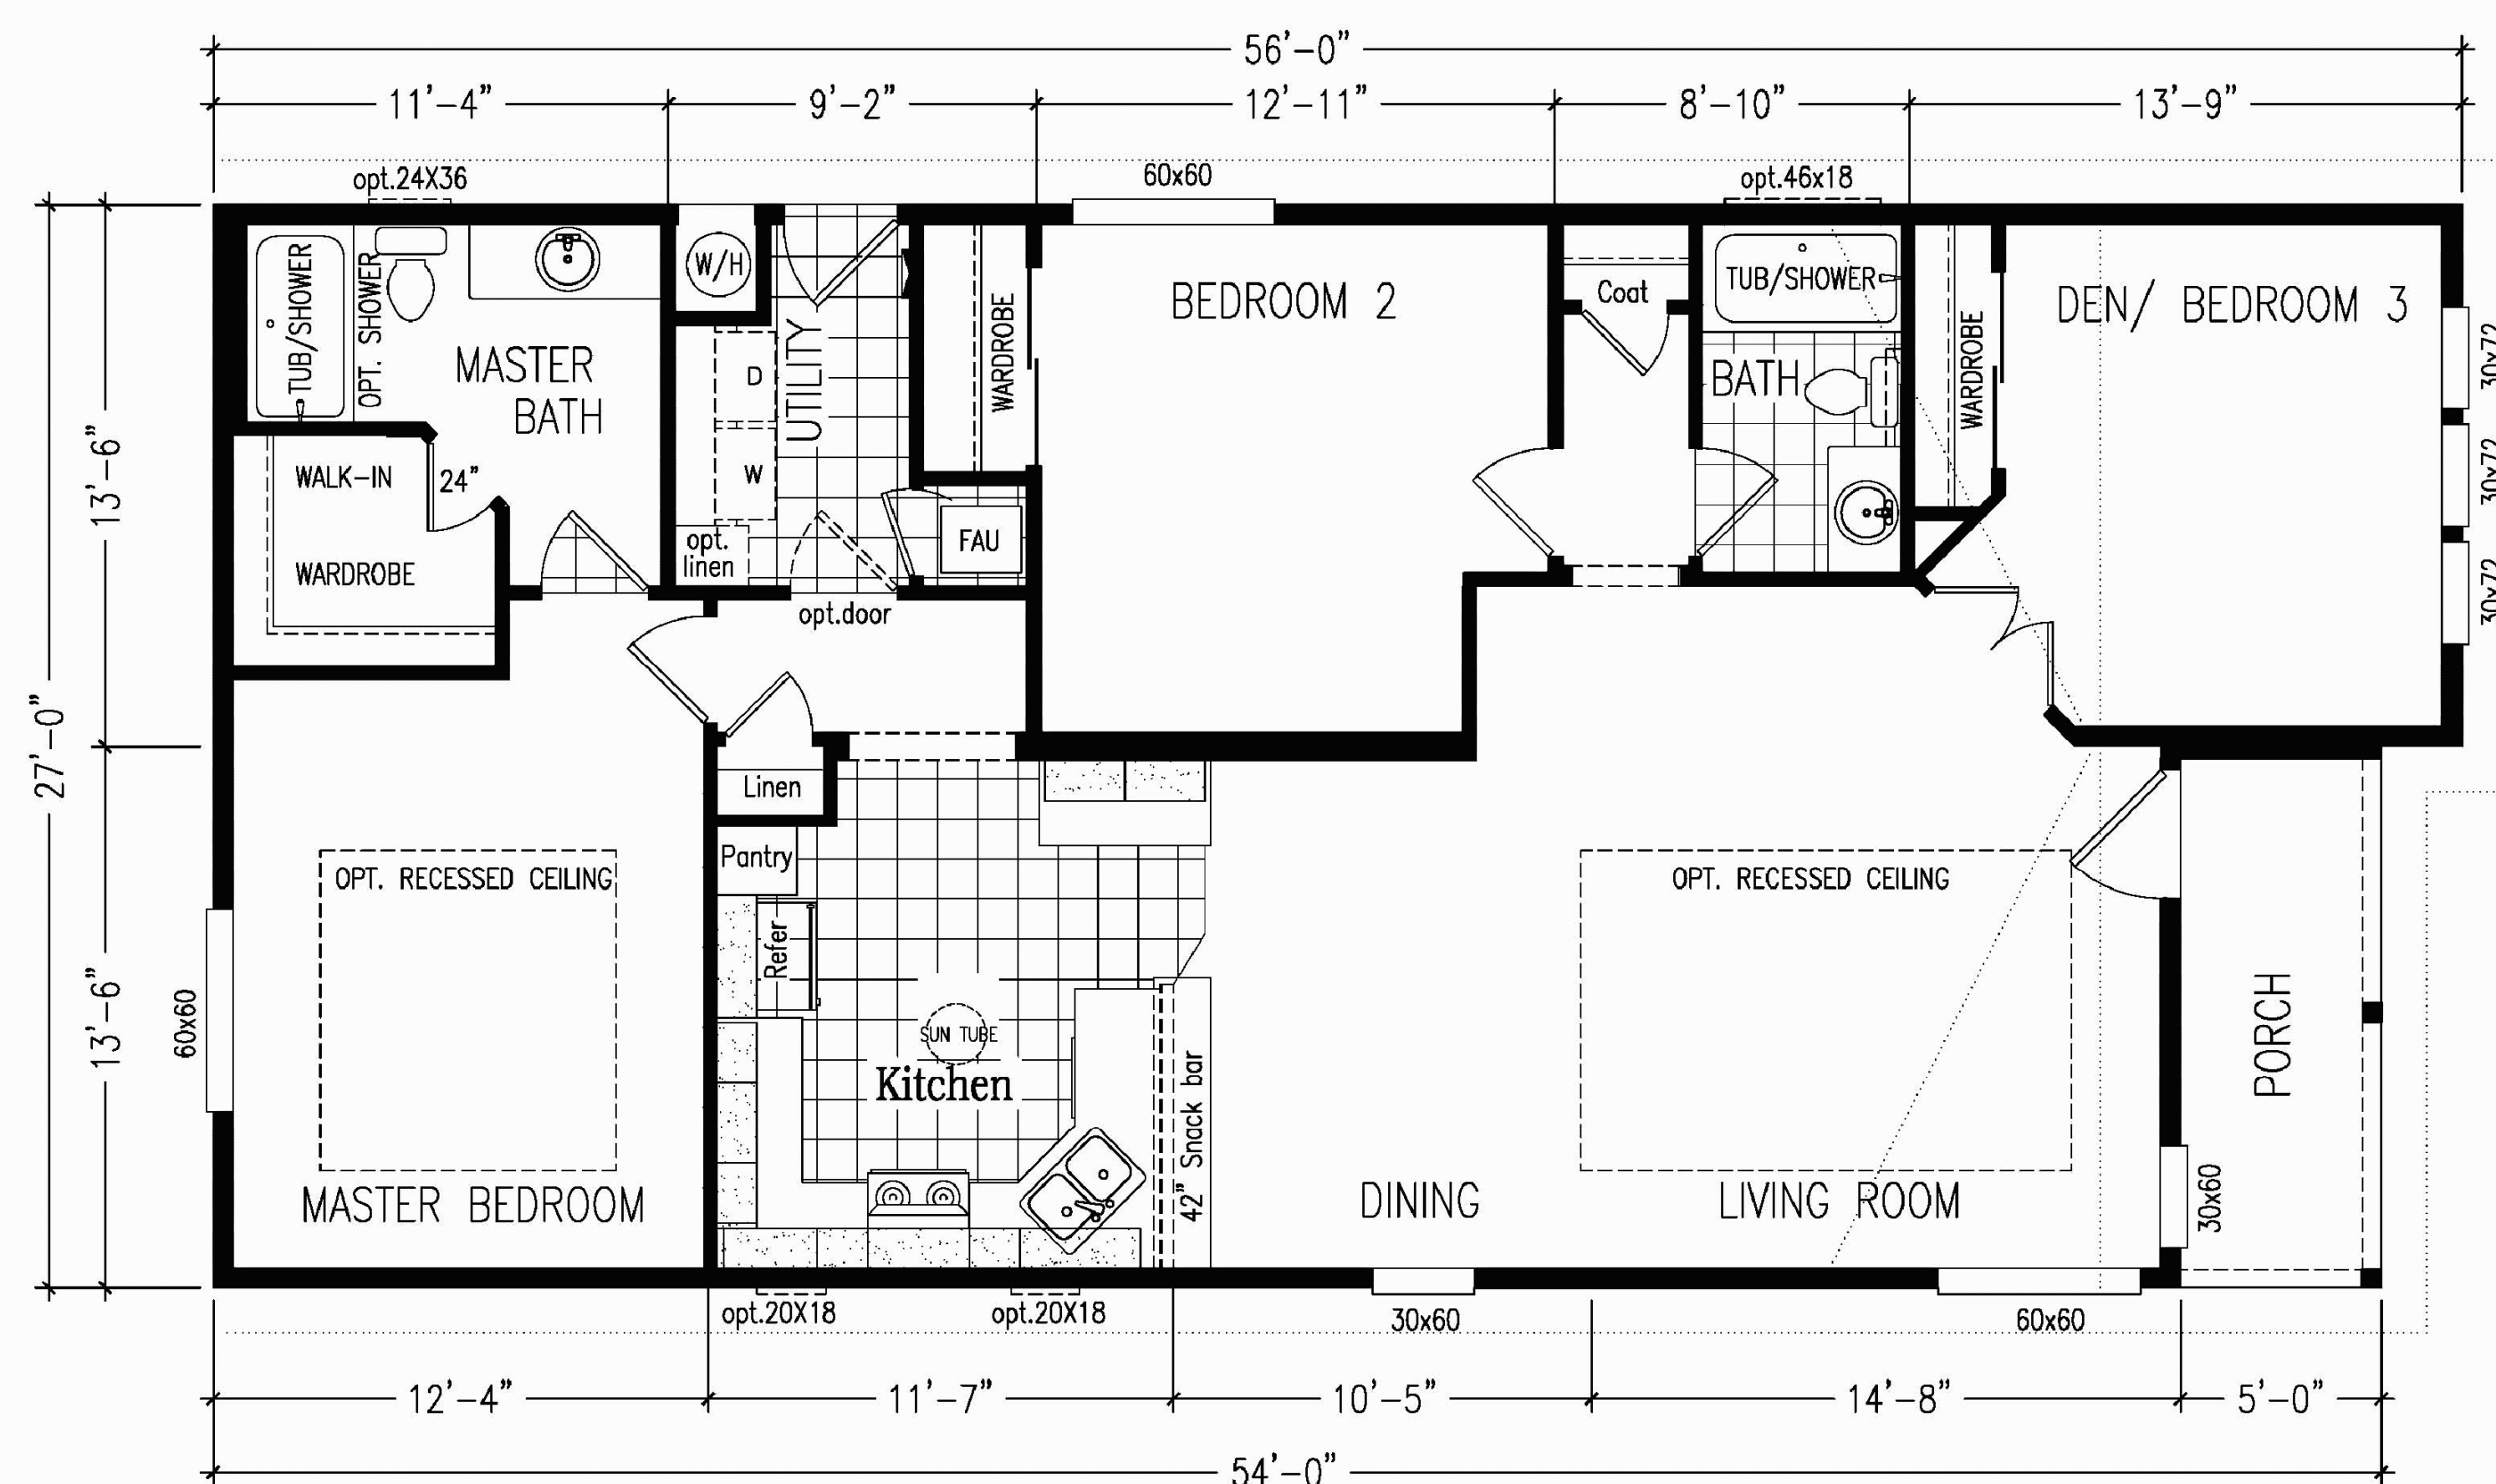


SCALE: $1/4"=1'-0"$

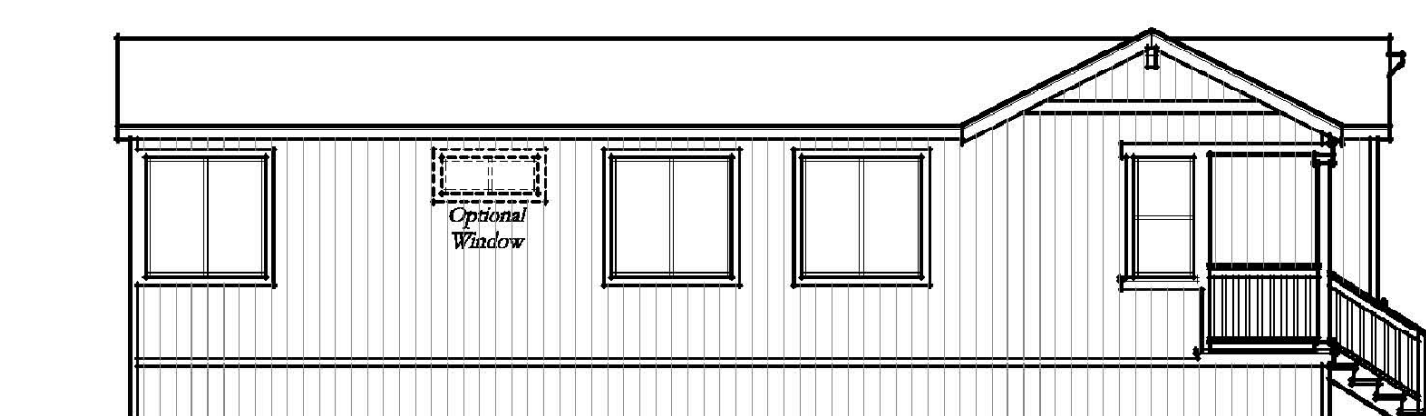


Left Side Elevation

Scale : $1/8'' = 1'-0''$

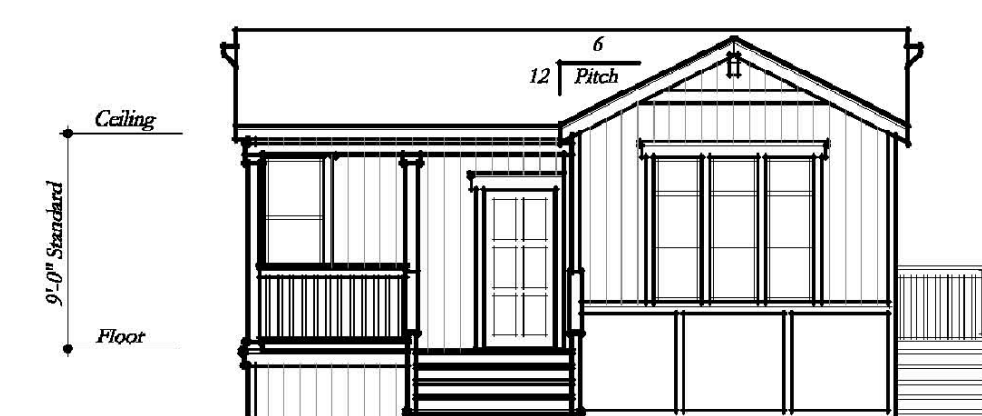

Front Elevation

Scale : $1/8" = 1'-0"$

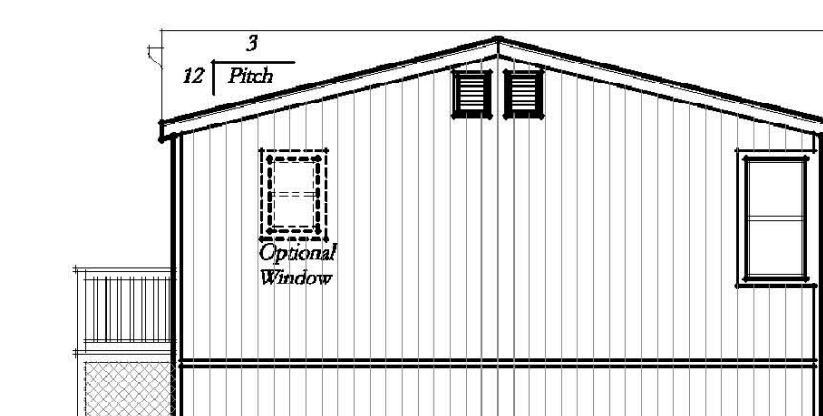

Rear Elevation

Scale : $1/8'' = 1'-0''$



Right Side Elevation

Scale: $1/8" = 1'-0"$