



BLDG. A2
NORTH EAST ELEVATION

MATERIALS & COLORS

- STUCCO COLOR #1:
PAINT SW #7021 "SIMPLE WHITE" (FLAT ELASTOMERIC)
- STUCCO COLOR #2:
PAINT SW #7025 "BACK DROP" (FLAT ELASTOMERIC)
- STUCCO COLOR #3:
PAINT SW #6193 "PRIVILEGE GREEN" (FLAT ELASTOMERIC)
- EIFS CORNICE 1:
PAINT SW #6193 "PRIVILEGE GREEN" (FLAT ELASTOMERIC)
- EIFS CORNICE 2:
PAINT SW #7025 "BACK DROP" (FLAT ELASTOMERIC)
- EIFS BANDING:
PAINT SW #6193 "PRIVILEGE GREEN" (FLAT ELASTOMERIC)
- STOREFRONT / WINDOW GLAZING:
"SOLAR BRONZE"
- ROLL UP DOORS:
JANUS INTERNATIONAL "DESERT TAN"

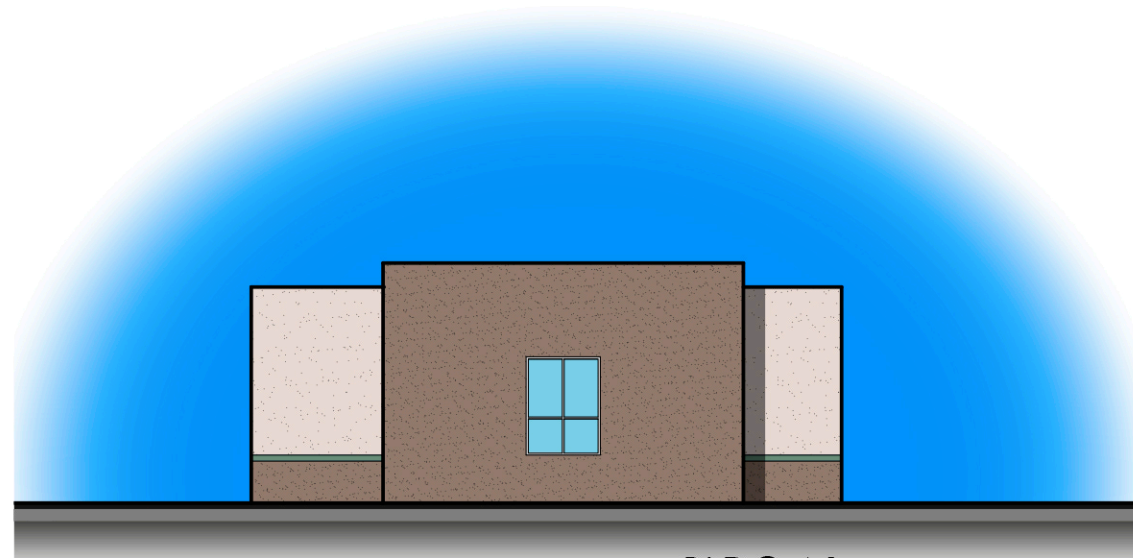


BLDG. A1
EAST ELEVATION

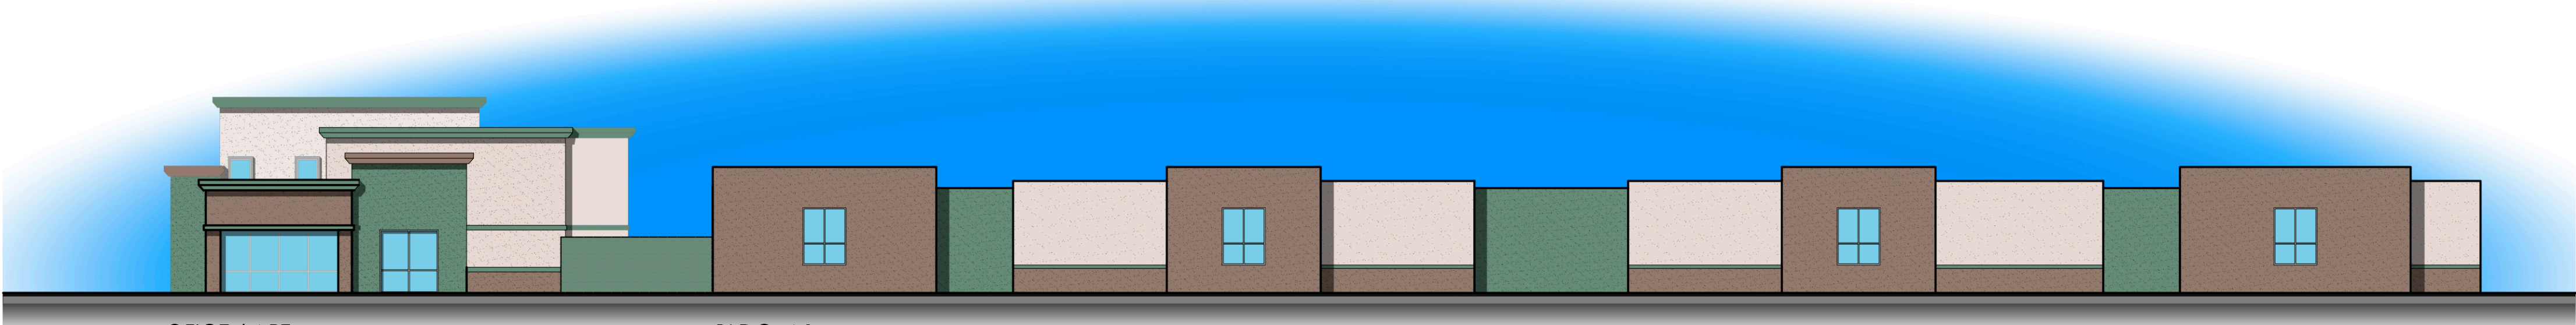

BLDG. A1
SOUTH ELEVATION

OFFICE / APT.
SOUTH ELEVATION
(SEE SHEET 3)

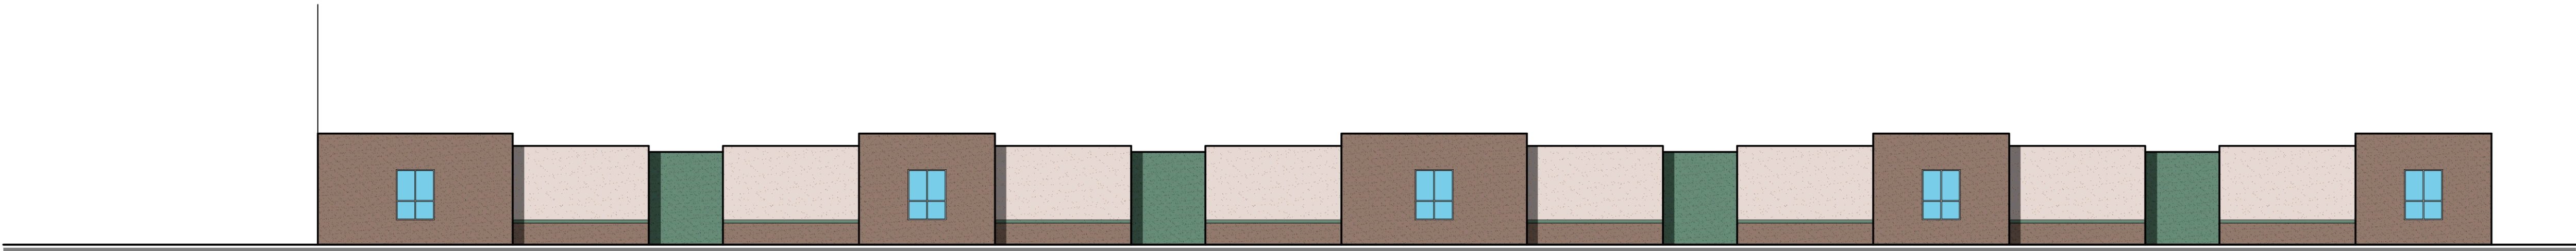

BLDG. C2
SOUTH ELEVATION



BLDG. A2

BLDG. B

OVERALL NORTH EAST (PINENUT ROAD) STREET ELEVATION



BLDG. C2

BLDG. A1

OVERALL SOUTH (PINENUT CT.) ELEVATION