


Note:
 All colors, materials, and finishes shown are to match the existing
 WM supercenter on-site per the AHJ design guidelines.




FRONT ELEVATION




SIDE ELEVATION

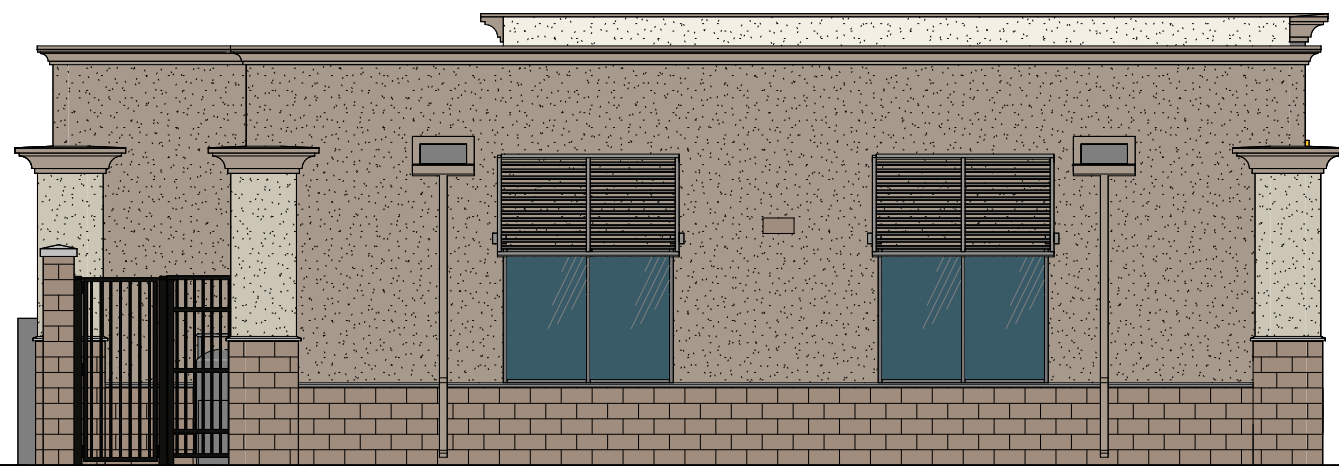


REAR ELEVATION

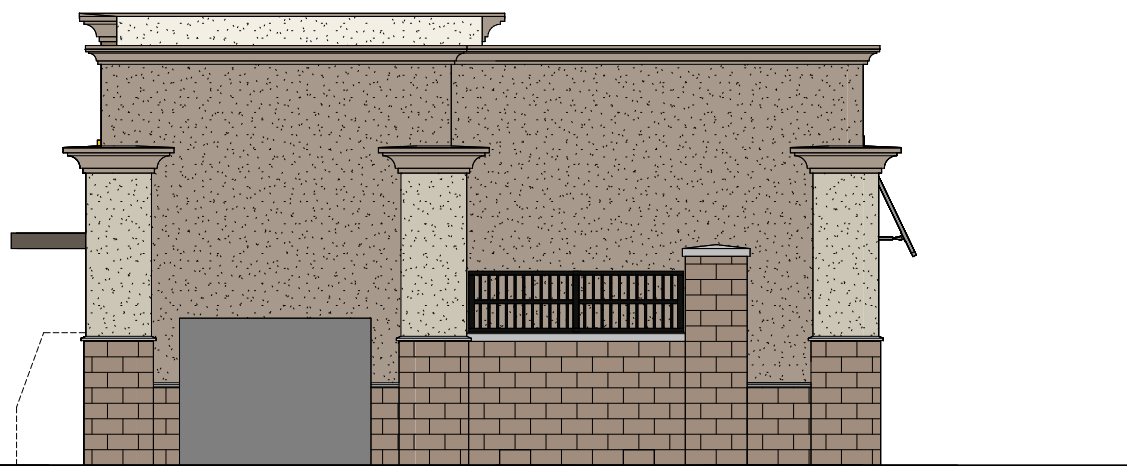


SIDE ELEVATION

- 
 PAINT P216E
 DARK BROWN
- 
 PAINT P90
 DRY DOCK
- 
 PAINT P214E
 MEDIUM BROWN
- 
 PAINT P215E
 LIGHT TAN
- 
 PRE-FINISHED METAL
 COLOR P217E
 DARK BRONZE
- 
 PRE-FINISHED METAL
 COLOR P15
 SUMMIT GRAY

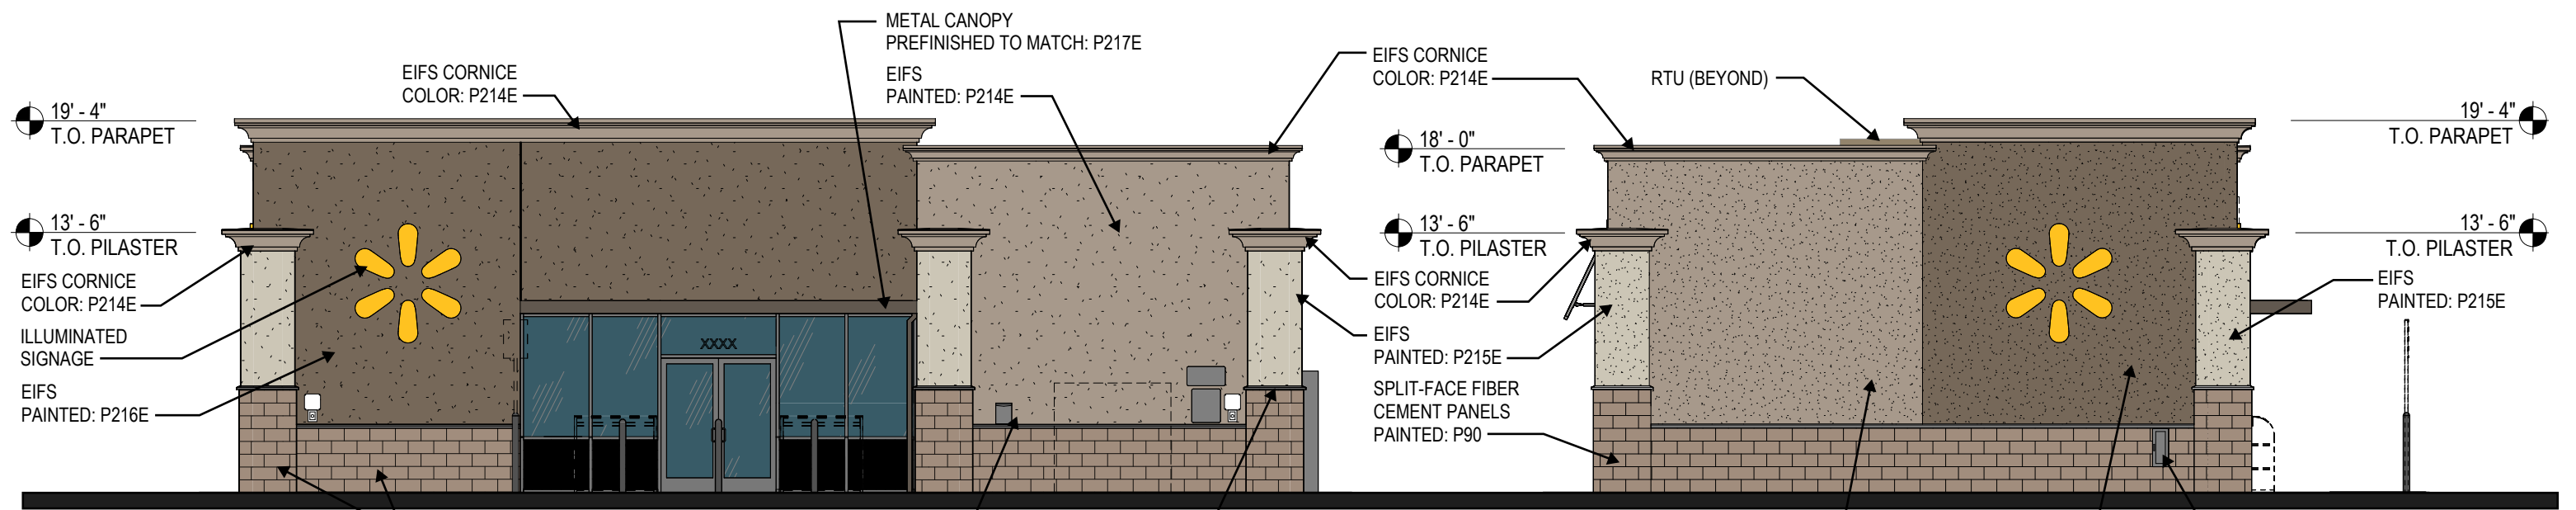

FRONT ELEVATION

SIDE ELEVATION

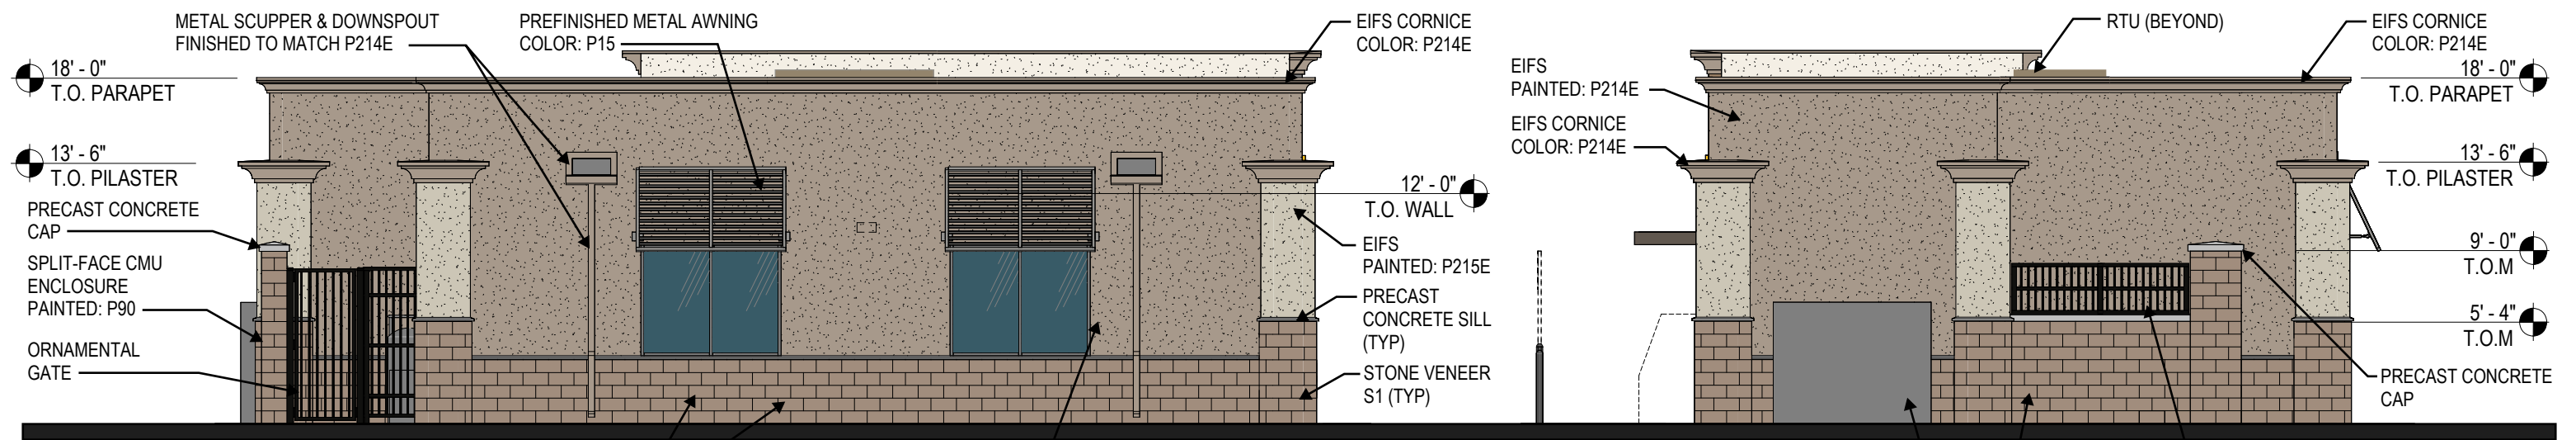

REAR ELEVATION

SIDE ELEVATION

Proto Elevation Ordinance Comparison			
Overlay Dist. / AHJ Name	Deficient	Meets	Additional
Glazing	x		Storefront reduced to accommodate pilasters
Facade Massing	x		Overall design to be non-proto
Articulation Options	x		Pilasters required
Colors	x		Materials/colors to match on-site structure
Cornice Treatments	x		Architecturally "strong cornice element"
Rooftop Equipment Screening	x		Roof-mounted equipment screening req'd
Outdoor Storage/ Trash Enclosure	x		Masonry screening, ornamental gate

Material Square Footage Breakdown	
Proposed Material Beyond Proto	Proposed Quantity (Approximate)
EIFS – ADD Raised Parapets & Pilasters	588 SF
Split Face CMU, Ornamental, Fence/ Screening, etc. - ADD	175 SF
Ledgestone Cap - ADD	55 LF
EIFS Cornice - ADD to Facade massings and brand wall	211.17 LF

	PAINT P216E DARK BROWN		PAINT P90 DRY DOCK
	PAINT P214E MEDIUM BROWN		PRE-FINISHED METAL COLOR P15 SUMMIT GRAY
	PAINT P215E LIGHT TAN		PRE-FINISHED METAL COLOR P217E DARK BRONZE





Note:

All colors, materials, and finishes shown are to match the existing WM supercenter on-site per the AHJ design guidelines.

Canopy Signage	Deficient	Meets	Additional
Proto Canopy Signage	X		The fuel canopy can have a logo sign on up to 3 sides of the canopy, provided that each sign is no more than 2 SF

FUEL CANOPY SIGNAGE SCHEDULE

Signage Type	Qty	Illuminated	Color	Height	Total Area (SF)
Walmart Spark	3	Yes	White	1'-6"	(3) 2.00 SF
Unleaded Digital Reader	0	Yes	Black	2'-0"	0.00 SF
Diesel Digital Reader	0	Yes	Black	2'-0"	0.00 SF
TOTAL CANOPY SIGNAGE					6.00 SF

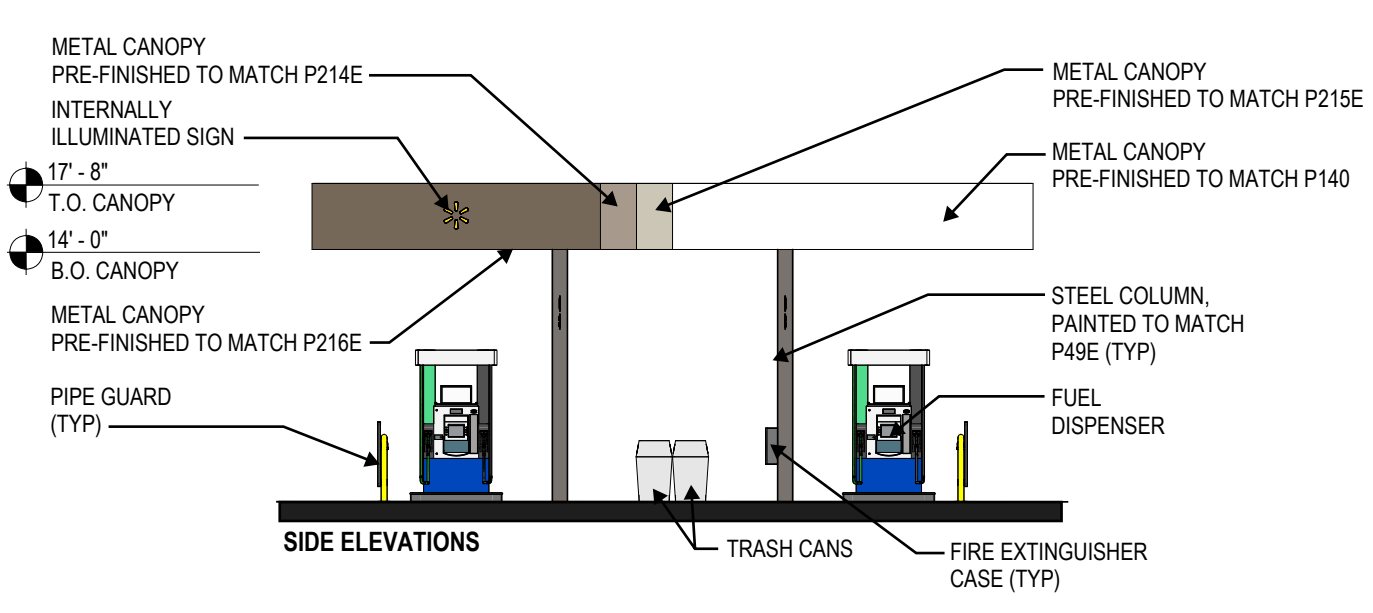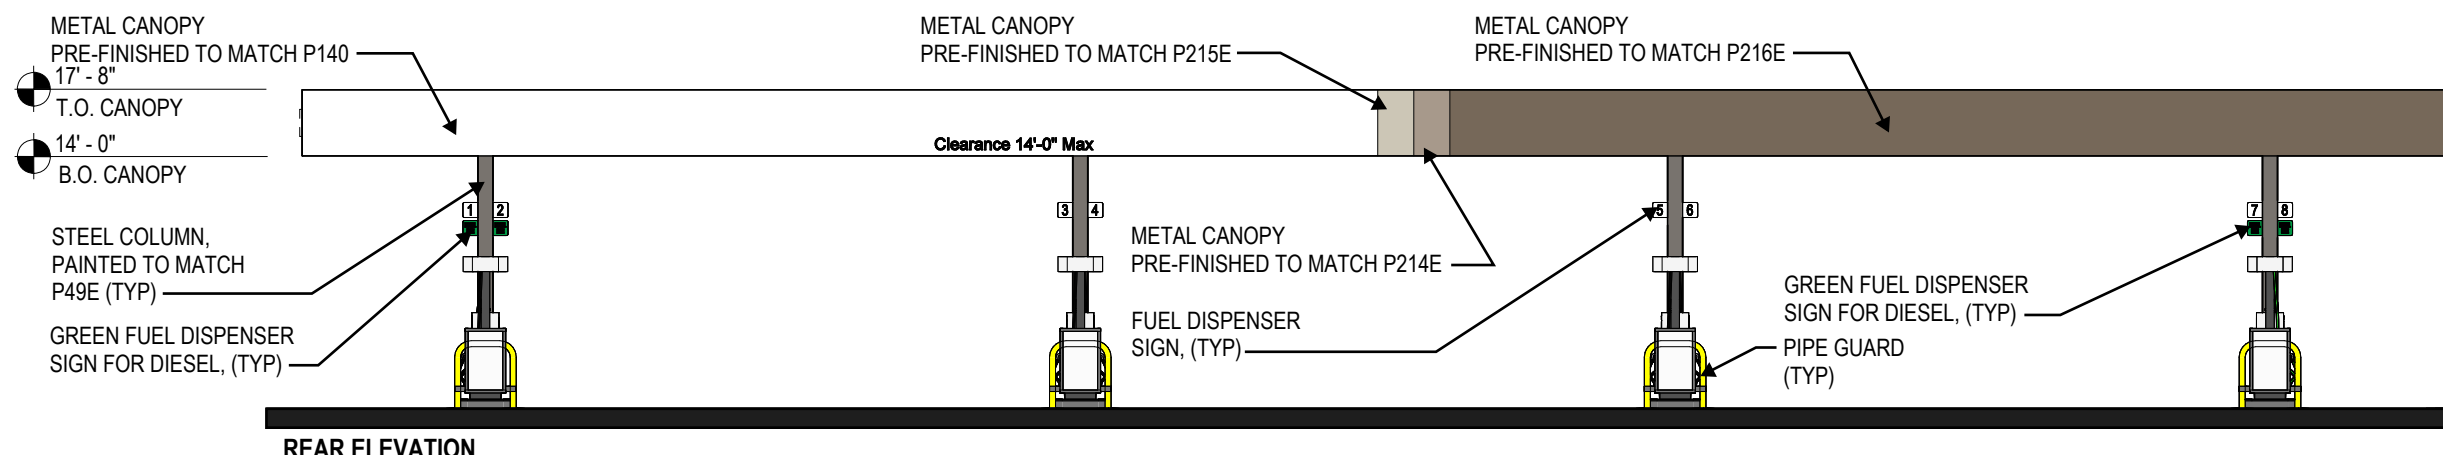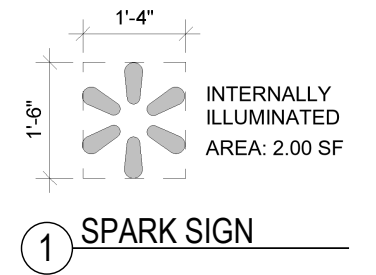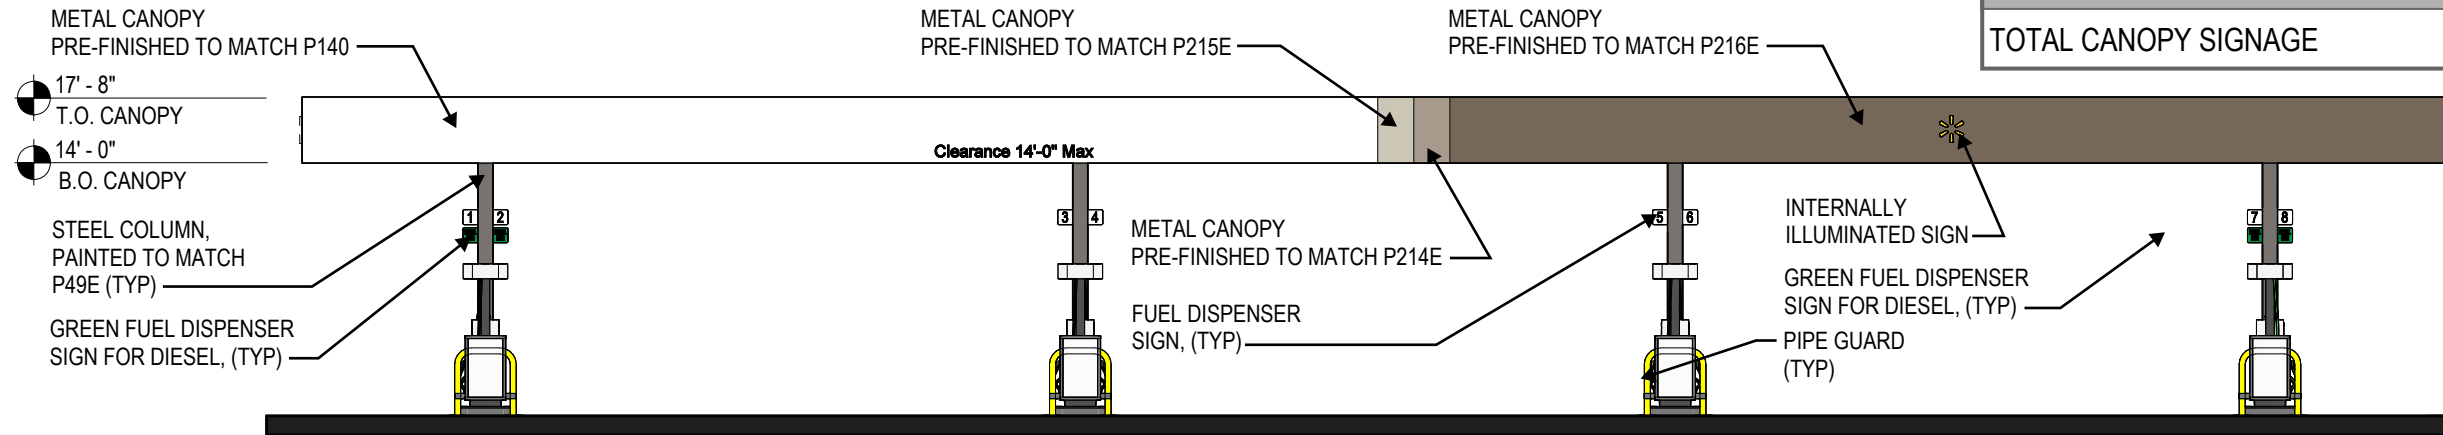

- METAL CANOPY PRE-FINISHED TO MATCH P216E DARK BROWN
- METAL CANOPY PRE-FINISHED TO MATCH P214E MEDIUM BROWN
- METAL CANOPY PRE-FINISHED TO MATCH P215E LIGHT TAN
- METAL CANOPY PRE-FINISHED TO MATCH P140 WHITE
- PAINT: P49E DARK GRAY

