



C:\Users\jason\OneDrive\Documents\187506811 - documents\103_concept\concept\103_01_concept plan.dwg 2024.09.18 4:45:38 PM

A

B

C

D

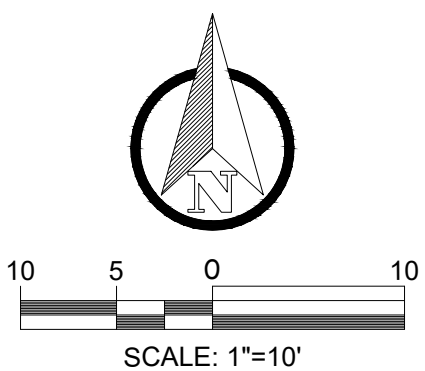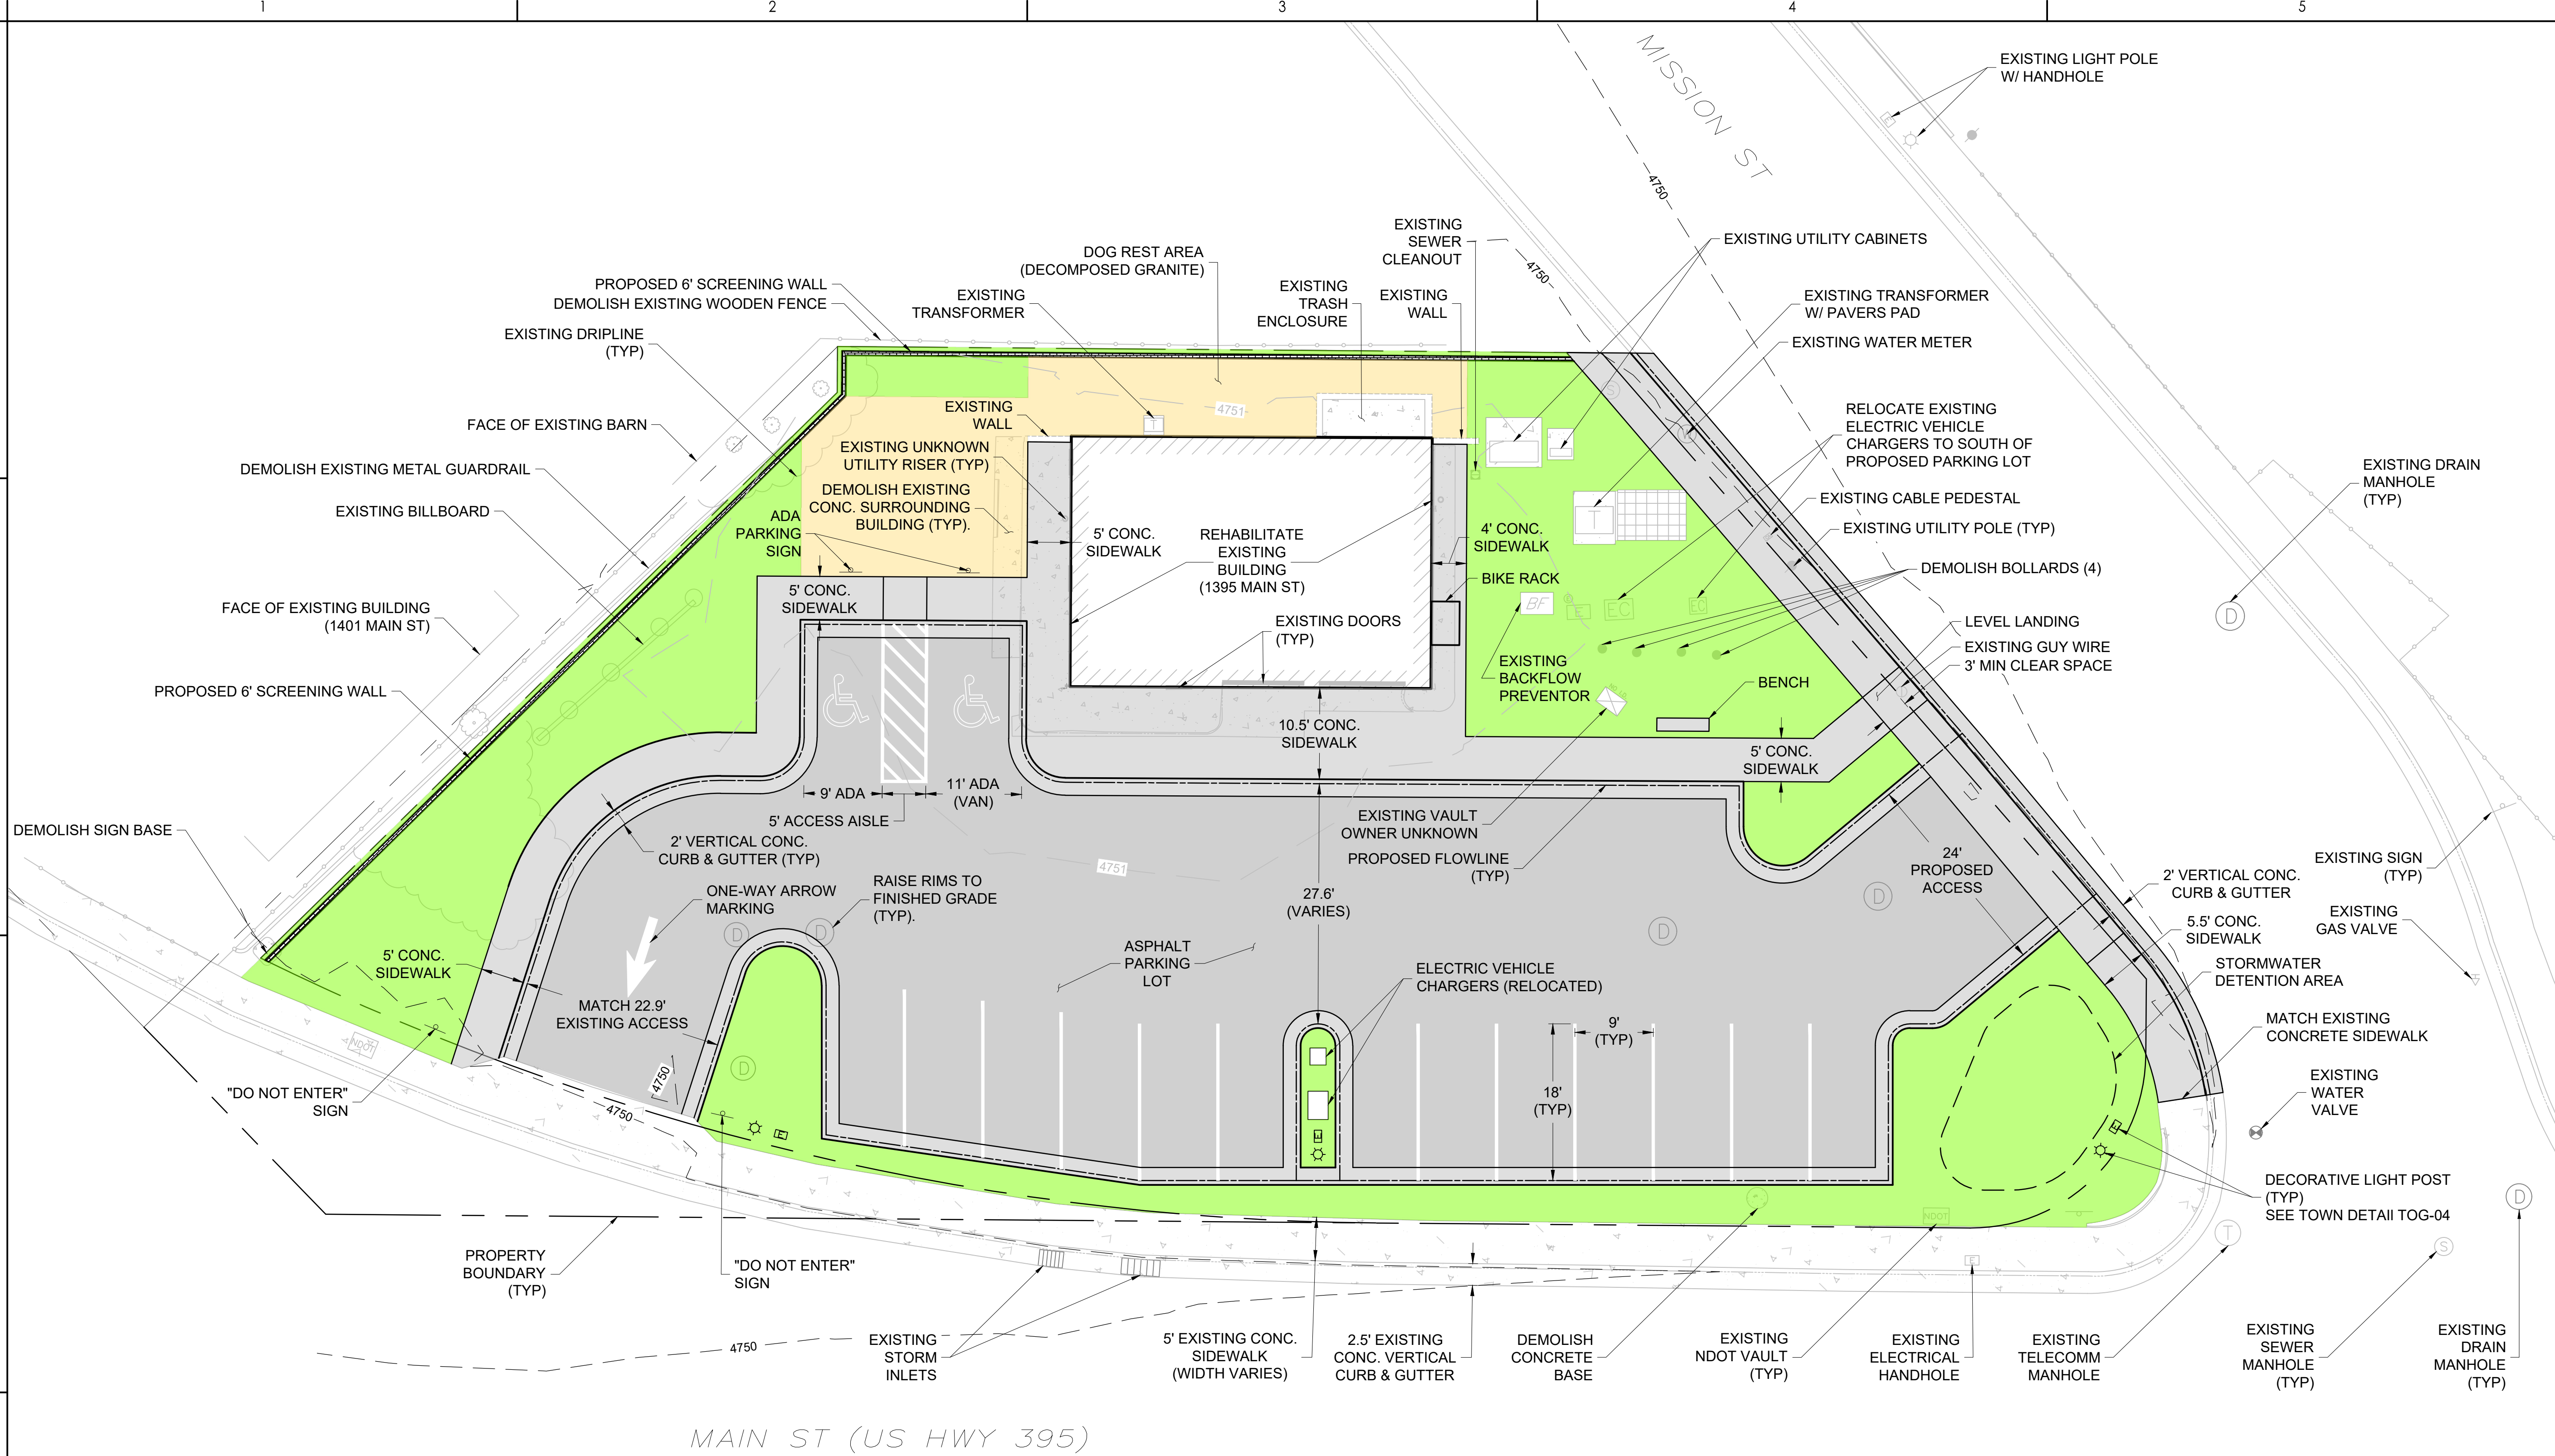

Consultant

Permit/Seal

**PRELIMINARY
NOT FOR
CONSTRUCTION**

Not for permits, pricing or other official purposes. This document has not been completed or checked and is for general information or comment only.

Client/Project
TOWN OF GARDNERVILLE
GARDNERVILLE STATION
DOUGLAS COUNTY, NV

Project No.: 187506811
File Name: concept plan.dwg
Scale: 1"=10'
Dwn. PS Bm MC 2024.09.17
Dsgn. YYYT.M.M.D.D

Title
CONCEPT PLAN

Revision: Sheet: 01 of 01
Drawing No.
C-0

Stantec
Street Address
City, Province/State, Postal/Zip Code
Tel: +1.555.555.1234
www.stantec.com
The Contractor and user are responsible for all dimensions. DO NOT scale the drawing. 